



Architect Scale
SHEET SCA-1

Name: _____


Determine the reading on each scale given the drawing scale.

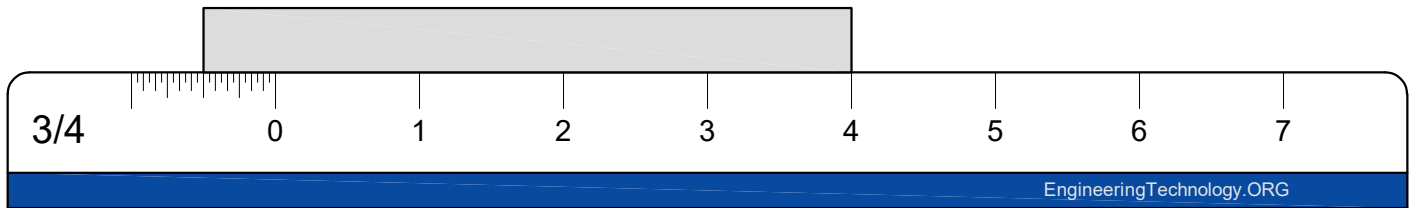


Drawing scale: 3/4" = 1' Reading: 4'-6

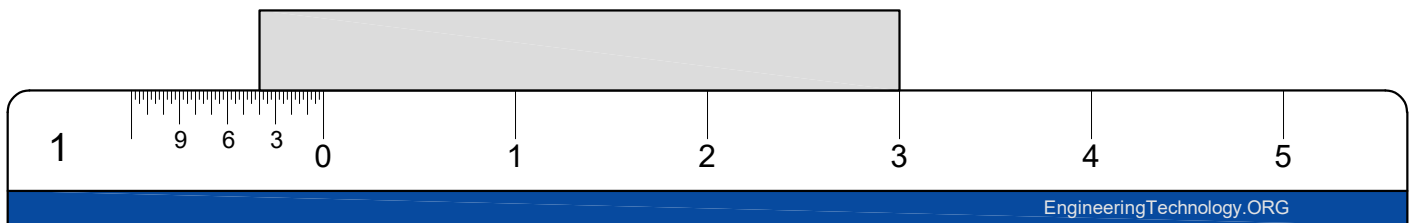


Drawing scale: 1" = 1' Reading: _____

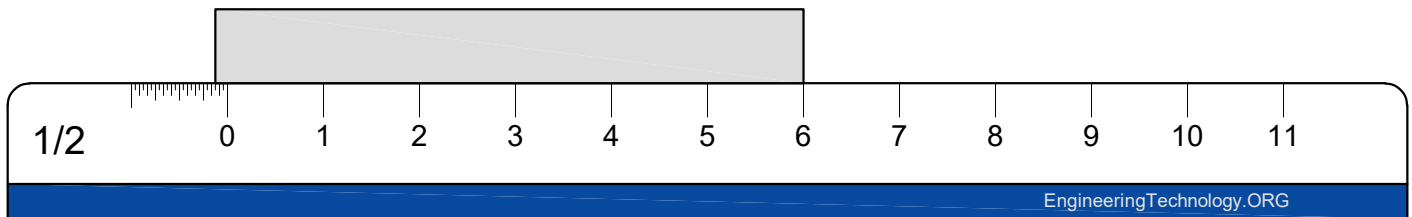

Drawing scale: 1/2" = 1' Reading: _____

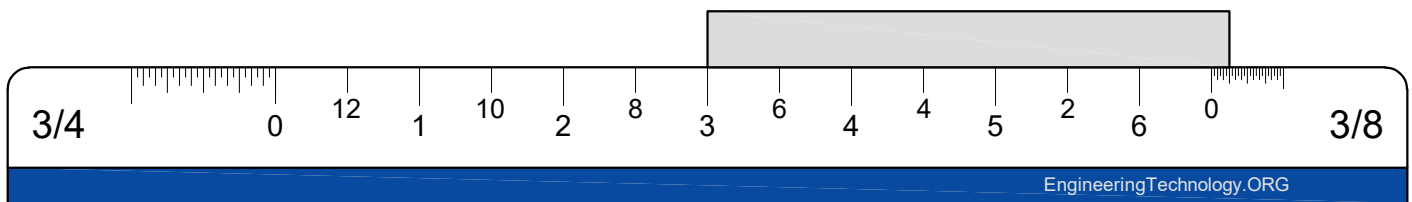

Drawing scale: 3/8" = 1' Reading: _____

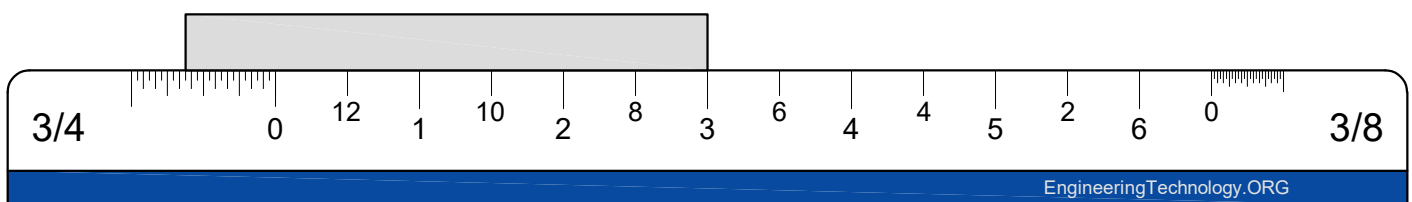

Drawing scale: 3/4" = 1' Reading: _____